
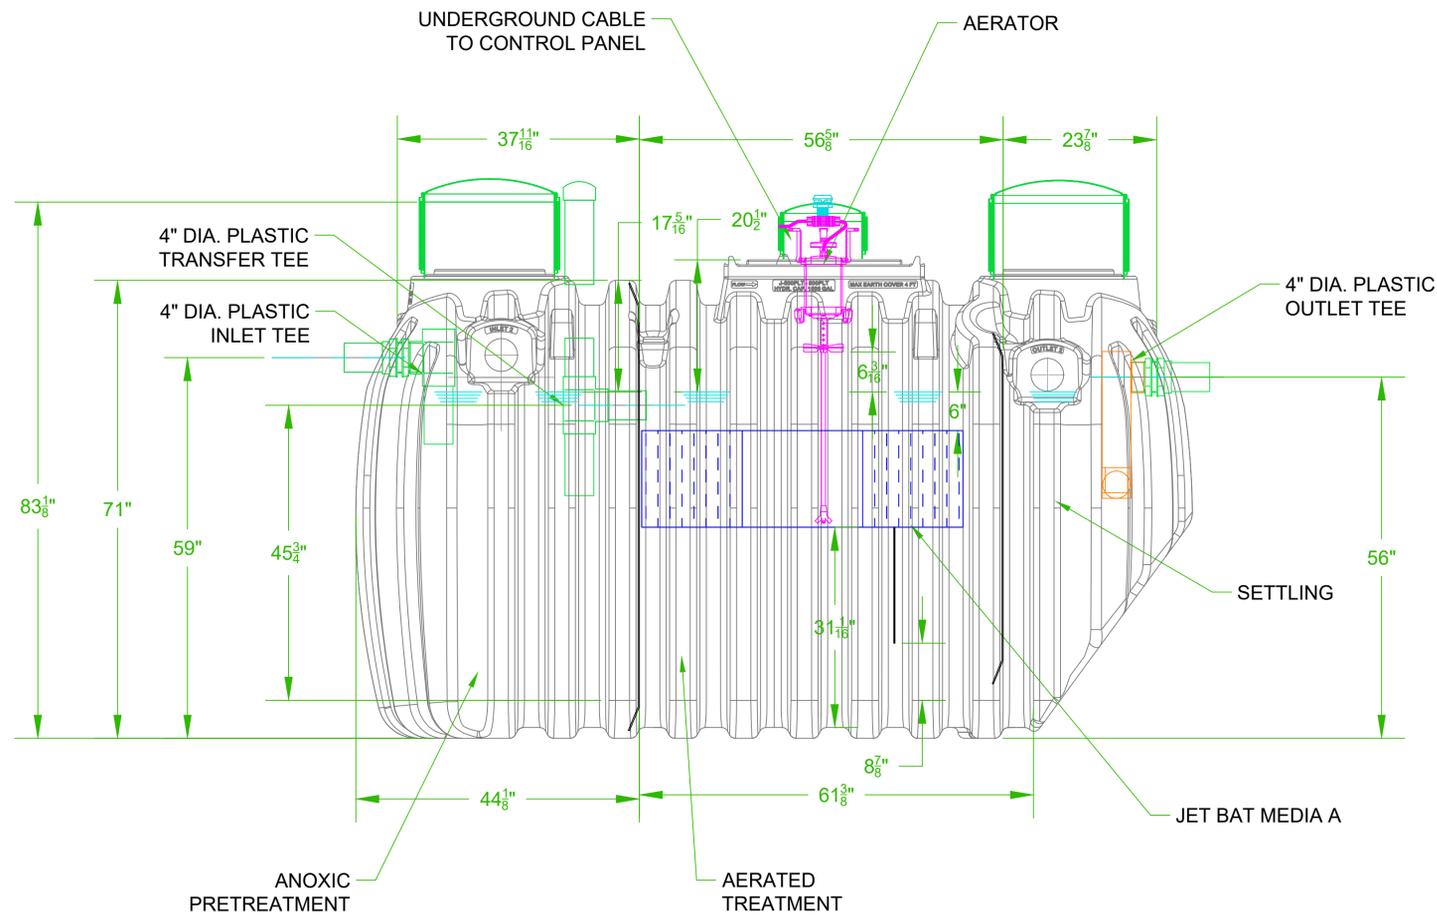


NOTES:

1. AERATOR MODEL 700LL MUST BE USED IN CONTINUOUS OPERATION
2. MAXIMUM BURIAL DEPTH 48" FROM TOP OF TANK

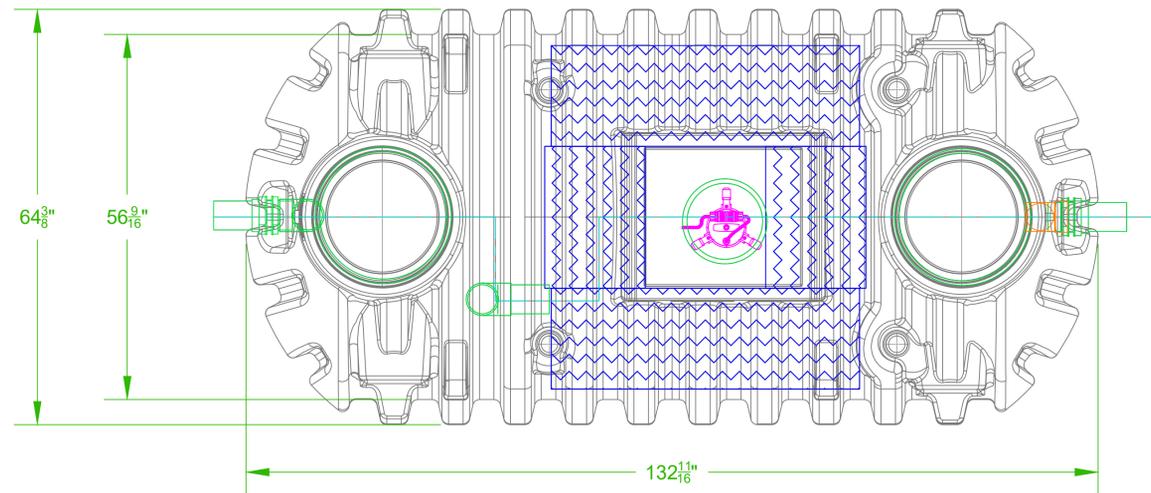

B	15099/1/15	CORRECT OUTLET PIPE HEIGHT	N	J	K
A	15088/18/15	ADD FLOWRATE TO NOTES	N	J	K
--	14078/14/15	NEW DRAWING	N	J	K
REV	DATE	DESCRIPTION	DRF	APR	REV
		DRAWN BY: N J K	DATE 10/30/24		
		APPROVED BY:		DATE:	
TITLE:					
J-500 RESIDENTIAL WWTP					
PLASTIC TANK WITH EFFLUENT					
FILTER					
USED ON:					
PROPRIETARY PROPERTY: THIS DRAWING IS THE PROPERTY OF JET INC. AND MAY NOT BE REPRODUCED, COPIED OR USED WITHOUT WRITTEN PERMISSION.					
SCALE:				SIZE:	
1 : 20				C	
UNLESS OTHERWISE SPECIFIED:					
ALL DIMENSIONS ARE IN INCHES					
DECIMAL: ± .005					
FRACTIONAL: ± 1/64					
DEGREE: ± 1°					
DRAWING NUMBER:				REV:	
J-500-PTL-F NEW TANK				B	