
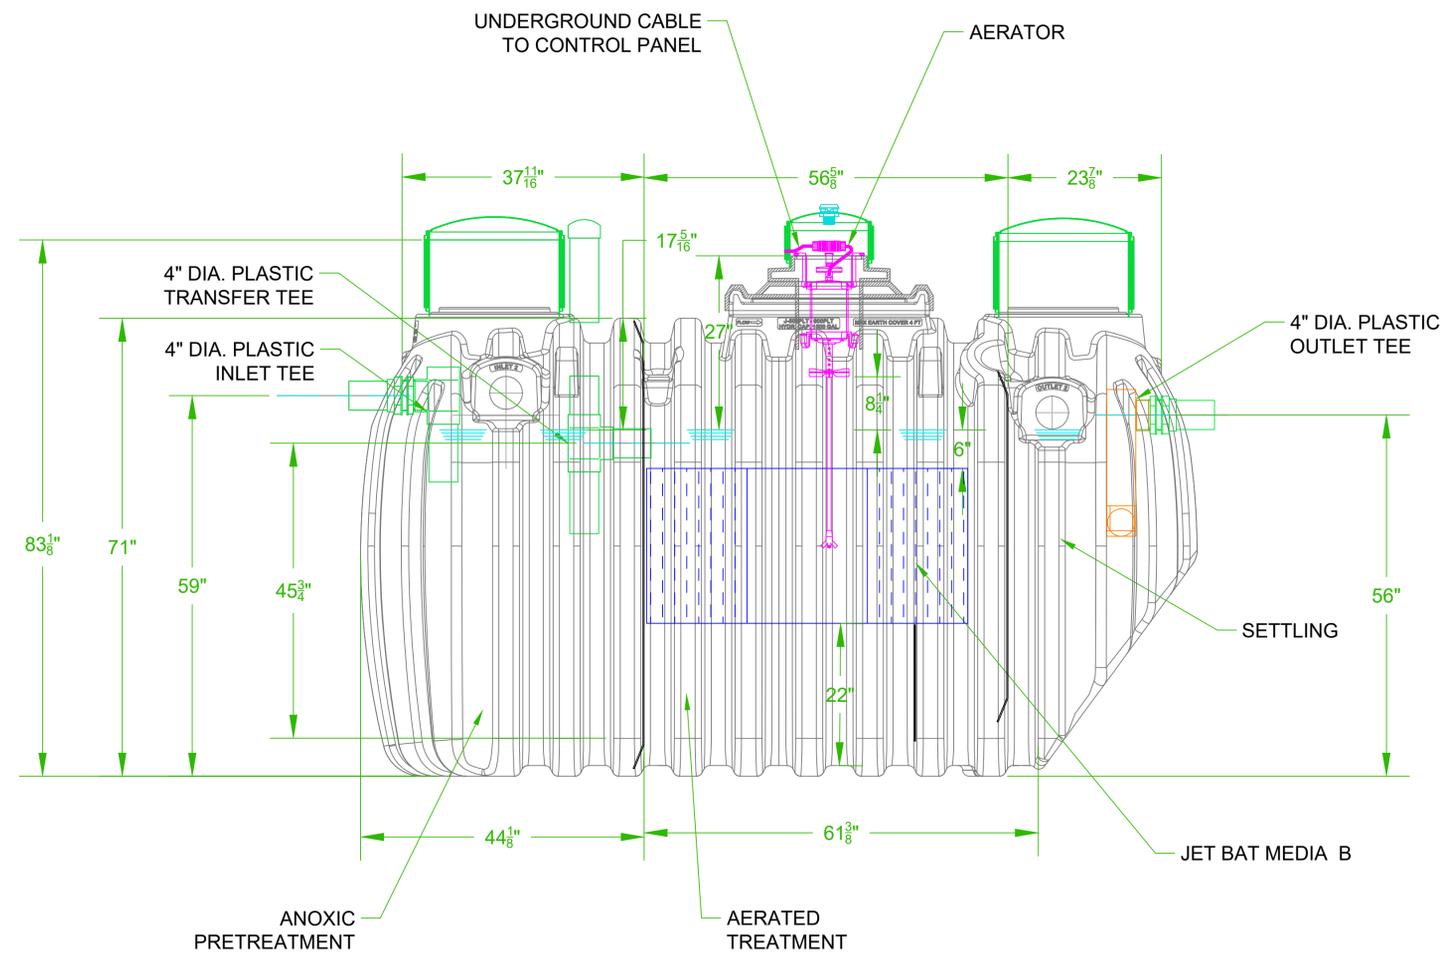


NOTES:

1. AERATOR MODEL 700LL MUST BE USED IN CONTINUOUS OPERATION
2. MAXIMUM BURIAL DEPTH 48" FROM TOP OF TANK

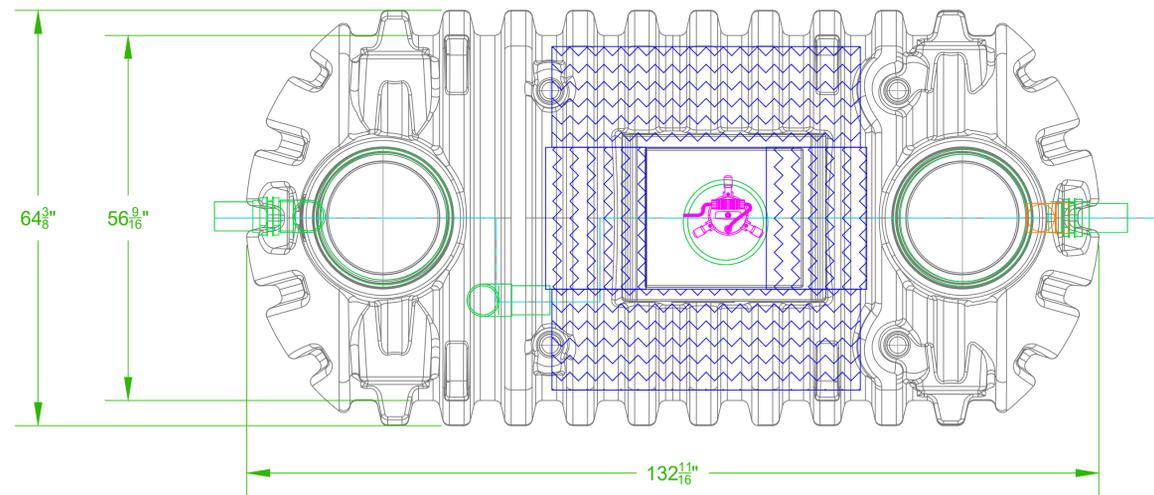

B	15099/1/15	CORRECT OUTLET PIPE	N J K
A	1508/18/15	ADD FLOWRATE TO NOTES	N J K
--	1407/14/15	NEW DRAWING	N J K
REV	ECN	DATE	DESCRIPTION
			DRFT
			APRV
 Wastewater Treatment Solutions Founded on Innovation. Anchored by Service.®		DRAWN BY:	DATE:
		N J K	11/13/24
		APPROVED BY:	DATE:
		MATERIAL:	
TITLE:		SCALE:	SIZE:
J-800 RESIDENTIAL WWTP		1 : 20	C
PLASTIC TANK FITH EFFLUENT		UNLESS OTHERWISE SPECIFIED:	
FILTER		ALL DIMENSIONS ARE IN INCHES	
USED ON:		DECIMAL: ± .005	
		FRACTIONAL: ± 1/64	
		DEGREE: ± 1'	
PROPRIETARY PROPERTY: THIS DRAWING IS THE PROPERTY OF JET INC. AND MAY NOT BE REPRODUCED, COPIED OR USED WITHOUT WRITTEN PERMISSION.		DRAWING NUMBER:	
		J-800-PTL-F NEW TANK	
		REV: B	